

Dates:
 FEBRUARY 6, 2009
 SEPT. 16, 2009
 DECEMBER 15, 2009
 FEBRUARY 17, 2010
 MARCH 11, 2010
 MAY 4, 2010
 MAY 17, 2010
 NOV. 9, 2010
 DEC. 28, 2010
 MARCH 10, 2011
 APRIL 22, 2011
 FEBRUARY 21, 2012

Owner
RAMCO-GERSHENSON INC.
 27600 Northwestern
 Highway, Suite 200
 Southfield, MI. 48034


Subject
LEASE/SITE PLAN

Project
SOUTHFIELD PLAZA
 MICHIGAN
 SOUTHFIELD.

DISCLAIMER
 THIS DRAWING IS ILLUSTRATIVE AND FOR INFORMATION PURPOSES ONLY AND SHOULD NOT BE CONSIDERED A CONTRACT. THE USER SHALL BE RESPONSIBLE FOR VERIFYING ALL INFORMATION AND FOR OBTAINING ALL NECESSARY PERMITS AND APPROVALS. THE USER SHALL BE RESPONSIBLE FOR OBTAINING ALL NECESSARY PERMITS AND APPROVALS. THE USER SHALL BE RESPONSIBLE FOR OBTAINING ALL NECESSARY PERMITS AND APPROVALS.

RAMCO GERSHENSON INCORPORATED
 27600 NORTHWESTERN HIGHWAY
 SOUTHFIELD, MI 48034
 PHONE 248.350.9000 FAX 248.728.1022


Do not scale drawings Use figured dimensions
 Job Number **3558**
 Sheet Number **AVAILABILITY-12**

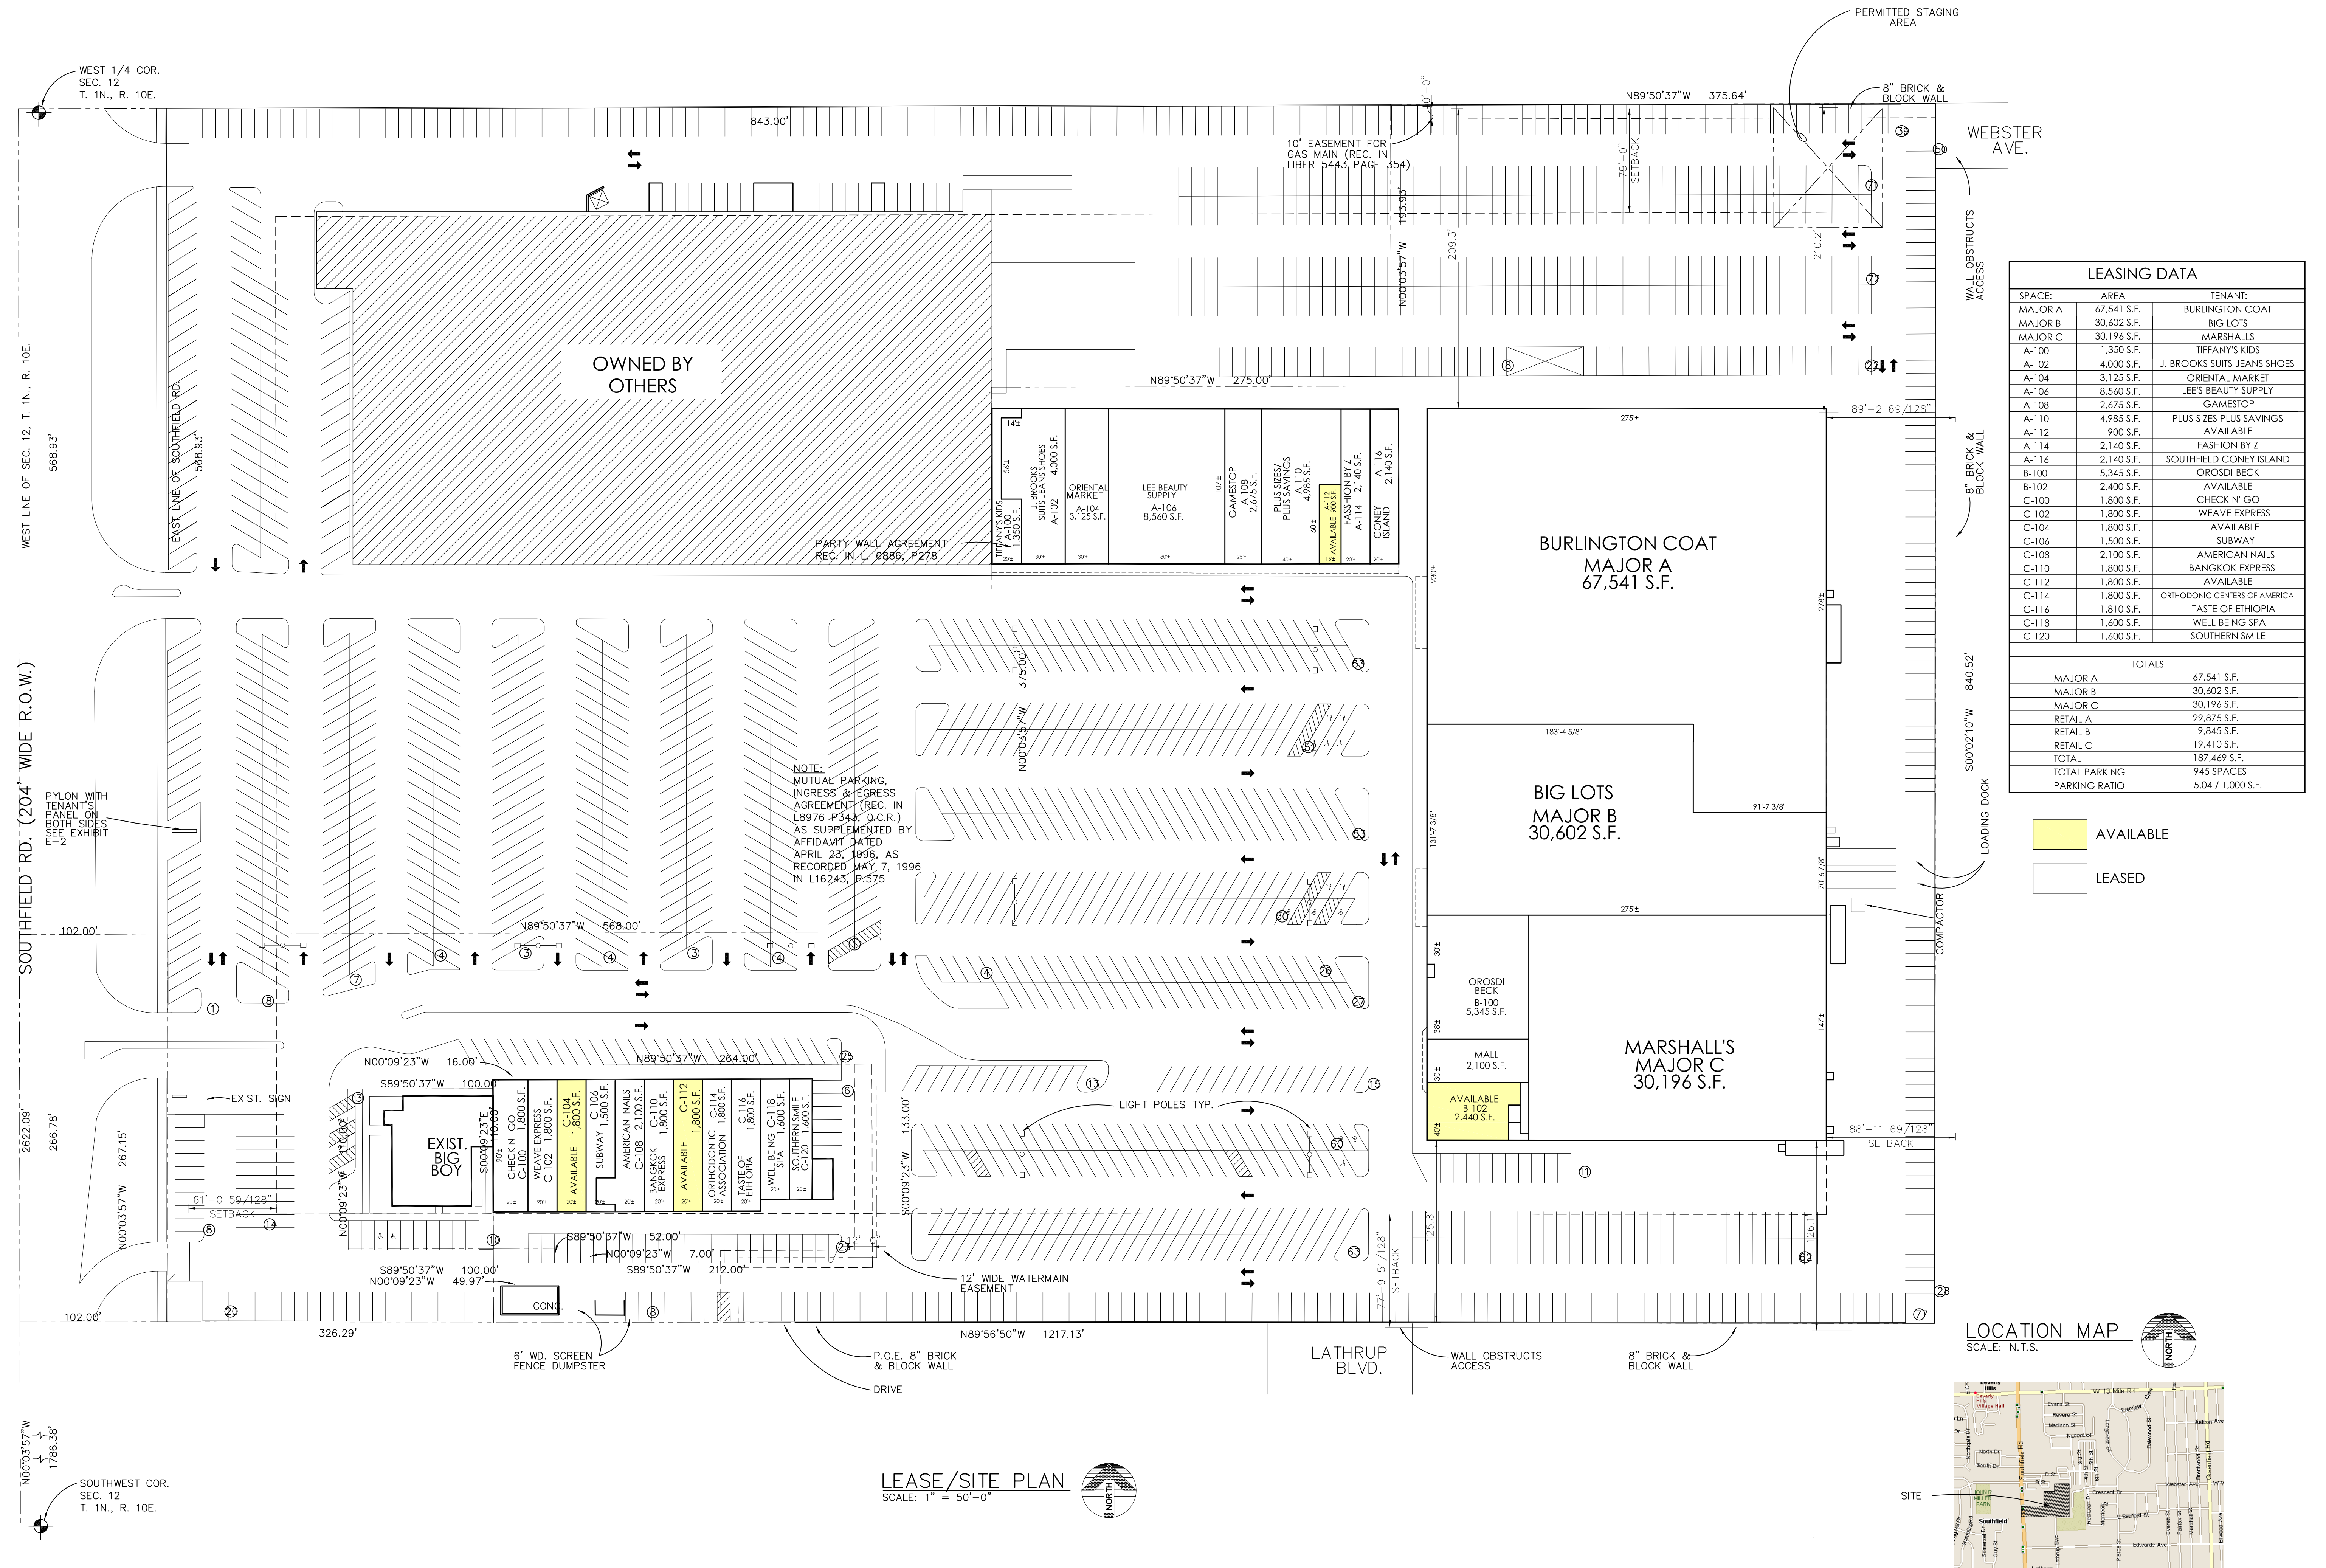

SPACE:	AREA	TENANT:
MAJOR A	67,541 S.F.	BURLINGTON COAT
MAJOR B	30,602 S.F.	BIG LOTS
MAJOR C	30,196 S.F.	MARSHALL'S
A-100	1,350 S.F.	TIFFANY'S KIDS
A-102	4,000 S.F.	J. BROOKS SUITS JEANS SHOES
A-104	3,125 S.F.	ORIENTAL MARKET
A-106	8,560 S.F.	LEE'S BEAUTY SUPPLY
A-108	2,675 S.F.	GAMESTOP
A-110	4,985 S.F.	PLUS SIZES PLUS SAVINGS
A-112	900 S.F.	AVAILABLE
A-114	2,140 S.F.	FASHION BY Z
A-116	2,140 S.F.	SOUTHFIELD CONEY ISLAND
B-100	5,345 S.F.	OROSDI-BECK
B-102	2,400 S.F.	AVAILABLE
C-100	1,800 S.F.	CHECK 'N GO
C-102	1,800 S.F.	WEAWE EXPRESS
C-104	1,800 S.F.	AVAILABLE
C-106	1,500 S.F.	SUBWAY
C-108	2,100 S.F.	AMERICAN NAILS
C-110	1,800 S.F.	BANGKOK EXPRESS
C-112	1,800 S.F.	AVAILABLE
C-114	1,800 S.F.	ORTHODONTIC CENTERS OF AMERICA
C-116	1,810 S.F.	TASTE OF ETHIOPIA
C-118	1,600 S.F.	WELL BEING SPA
C-120	1,600 S.F.	SOUTHERN SMILE
TOTALS		
MAJOR A	67,541 S.F.	
MAJOR B	30,602 S.F.	
MAJOR C	30,196 S.F.	
RETAIL A	29,875 S.F.	
RETAIL B	9,845 S.F.	
RETAIL C	19,410 S.F.	
TOTAL	187,469 S.F.	
TOTAL PARKING	945 SPACES	
PARKING RATIO	5.04 / 1,000 S.F.	

AVAILABLE
 LEASED

LOCATION MAP
 SCALE: N.T.S.

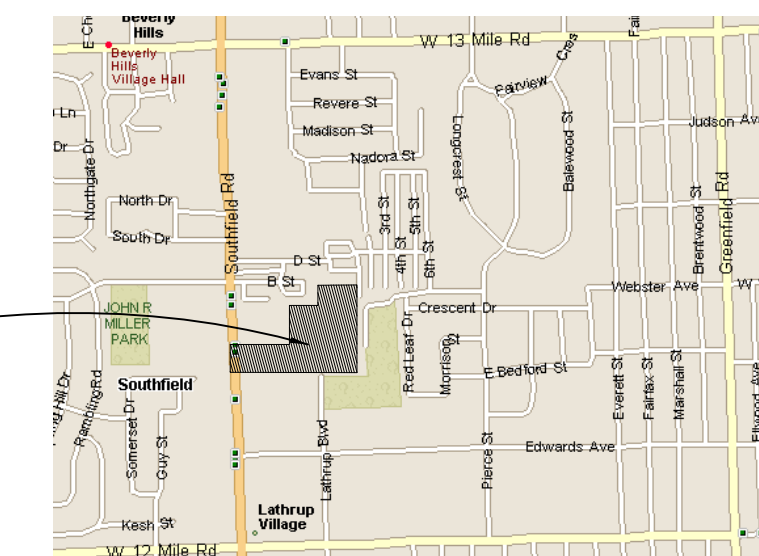

LEASE/SITE PLAN
 SCALE: 1" = 50'-0"