

Dates:  
 FEB. 6, 2009  
 MARCH 17, 2009  
 JULY 16, 2009  
 AUGUST 20, 2009  
 OCTOBER 13, 2009  
 NOVEMBER 18, 2009  
 FEB. 12, 2010  
 MAY 17, 2010  
 JULY 14, 2011  
 OCTOBER 17, 2011  
 JANUARY 23, 2012  
 APRIL 24, 2012

Owner  
**RAMCO-GERSHENSON INC.**  
 31500 Northwestern  
 Highway, Suite 300  
 Farmington Hills, MI 48334

Subject  
**LEASE/SITE PLAN**

Project  
**SPRING MEADOWS PLACE**  
 LUCAS COUNTY,  
 OHIO


DISCLAIMER  
 THIS DRAWING IS A PRELIMINARY AND NOT TO BE USED FOR CONSTRUCTION. THE DRAWING IS FOR INFORMATION ONLY. THE LAYOUT MAY NOT BE FINAL. FOR ALL INFORMATION, CONTACT THE ARCHITECT OR ENGINEER OF RECORD. RAMCO-GERSHENSON INC. IS NOT RESPONSIBLE FOR ANY ERRORS OR OMISSIONS. ANY ERRORS ARE EXPRESSED OR IMPLIED BY THIS DRAWING.



Job Number  
**2703**  
 Sheet Number  
**AVAILABILITY-12**

SPACE:	AREA	TENANT:
MAJOR A-1	21,542 S.F.	GUITAR CENTRE
MAJOR A-2	28,458 S.F.	BIG LOIS
MAJOR B	36,320 S.F.	ASHLEY FURNITURE HOMESTORE
MAJOR C	32,152 S.F.	TJ MAXX
MAJOR D	43,482 S.F.	KROGER
MAJOR E	20,300 S.F.	PETSMART
MAJOR F	80,160 S.F.	BUILDERS SQUARE
MAJOR G	101,730 S.F.	TARGET
MAJOR H	21,919 S.F.	OFFICEMAX
A-100	3,754 S.F.	AVAILABLE
A-102	2,000 S.F.	CHARLIE'S CONEY
A-104	2,000 S.F.	RADIOSHACK
A-106	2,000 S.F.	VIRTUAL P.C.'S
A-108	4,300 S.F.	AVAILABLE
A-109	1,700 S.F.	H & R BLOCK
A-110	3,033 S.F.	TANPRO
B-100	6,602 S.F.	REGENCY BEAUTY INSTITUTE
B-102	7,065 S.F.	ASIAN GRIEL
C-100	11,600 S.F.	DOLLAR TREE
D-100	3,360 S.F.	AVAILABLE
D-102	4,730 S.F.	DIAMOND'S MENS SHOP
D-104	4,870 S.F.	CARTER'S
D-108	5,114 S.F.	DOTS
D-110	3,000 S.F.	TORRID
D-112	2,500 S.F.	PAKLESS
D-114	2,000 S.F.	SALLY BEAUTY SUPPLY
D-116	2,394 S.F.	GNC
D-118	3,700 S.F.	RUE 21
E-100	2,714 S.F.	AMERICA'S BEST CONTACTS
E-102	3,200 S.F.	BATH & BODY WORKS
E-112	8,250 S.F.	FASHION BUG PLUS
G-100	11,240 S.F.	PARTY AMERICA
TOTALS		
MAJOR A	30,000 S.F.	
MAJOR B	36,320 S.F.	
MAJOR C	32,152 S.F.	
MAJOR D	43,482 S.F.	
MAJOR E	20,300 S.F.	
MAJOR F	80,160 S.F.	
MAJOR G	101,730 S.F.	
MAJOR H	21,919 S.F.	
RETAIL A	18,787 S.F.	
RETAIL B	13,667 S.F.	
RETAIL C	11,600 S.F.	
RETAIL D	31,668 S.F.	
RETAIL E	14,764 S.F.	
RETAIL G	11,240 S.F.	
TOTAL	487,189 S.F.	
TOTAL PARKING	2,144 SPACES	
PARKING RATIO	4.40 / 1,000 S.F.	

AVAILABLE  
 LEASED

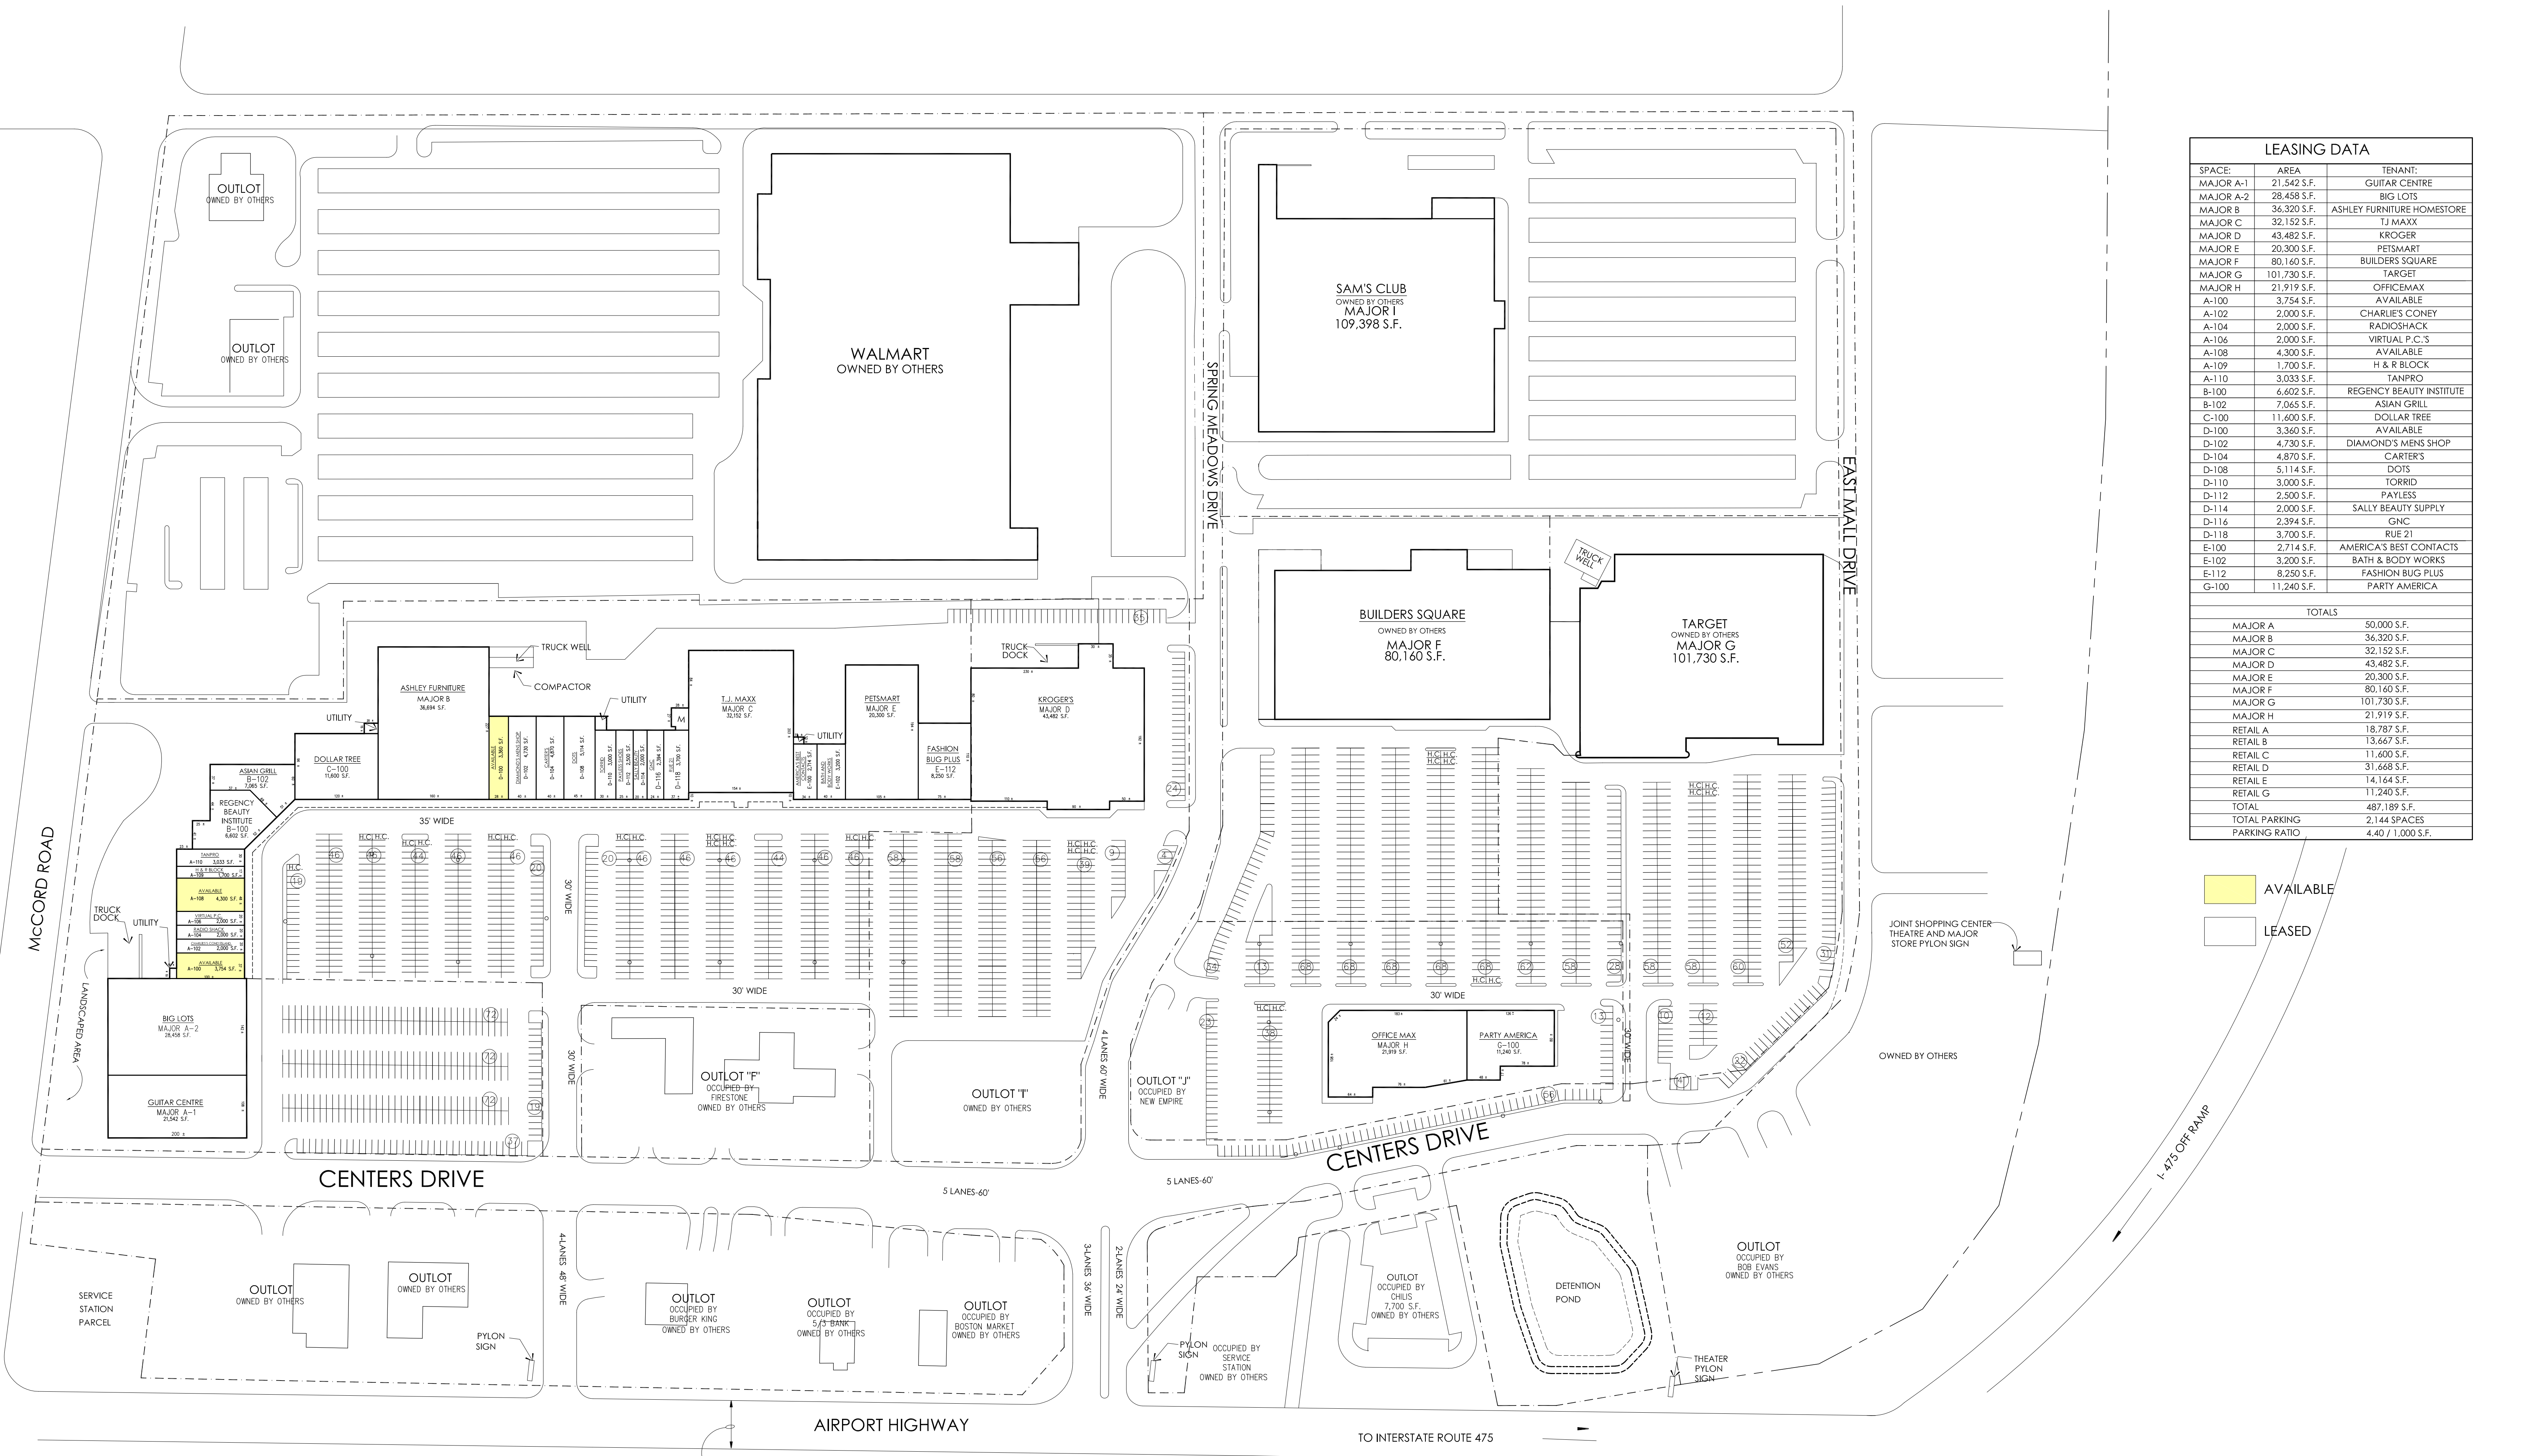

**LEASE/SITE PLAN**  
 SCALE: 1"=100'-0"

