


SPACE:	AREA	TENANT:
MAJOR A	21,000 S.F.	SAV-A-LOT
MAJOR C	81,027 S.F.	BEALLS
A-100	4,770 S.F.	RENT-A-CENTER
A-104	2,000 S.F.	TOKYO SUSHI
A-106	2,000 S.F.	PARIS NAIL SALON
A-108	2,608 S.F.	RADIO SHACK
A-110	1,760 S.F.	PARADIS CREOLE
A-112	2,640 S.F.	AFFORDABLE FRAME
A-114	7,374 S.F.	BILL SMITH APPLIANCE
B-100	1,328 S.F.	WEIGHT WATCHERS
B-102	1,911 S.F.	DOLLAR TREE
B-104	1,600 S.F.	AVAILABLE
B-106	1,913 S.F.	AVAILABLE
B-108	2,776 S.F.	AVAILABLE
TOTAL:		167,387 S.F.
TOTAL PARKING:		753 STALLS
PARKING RATIO:		4.50 / 1,000 S.F.

AVAILABLE
 EXPIRED LEASE
 LEASED

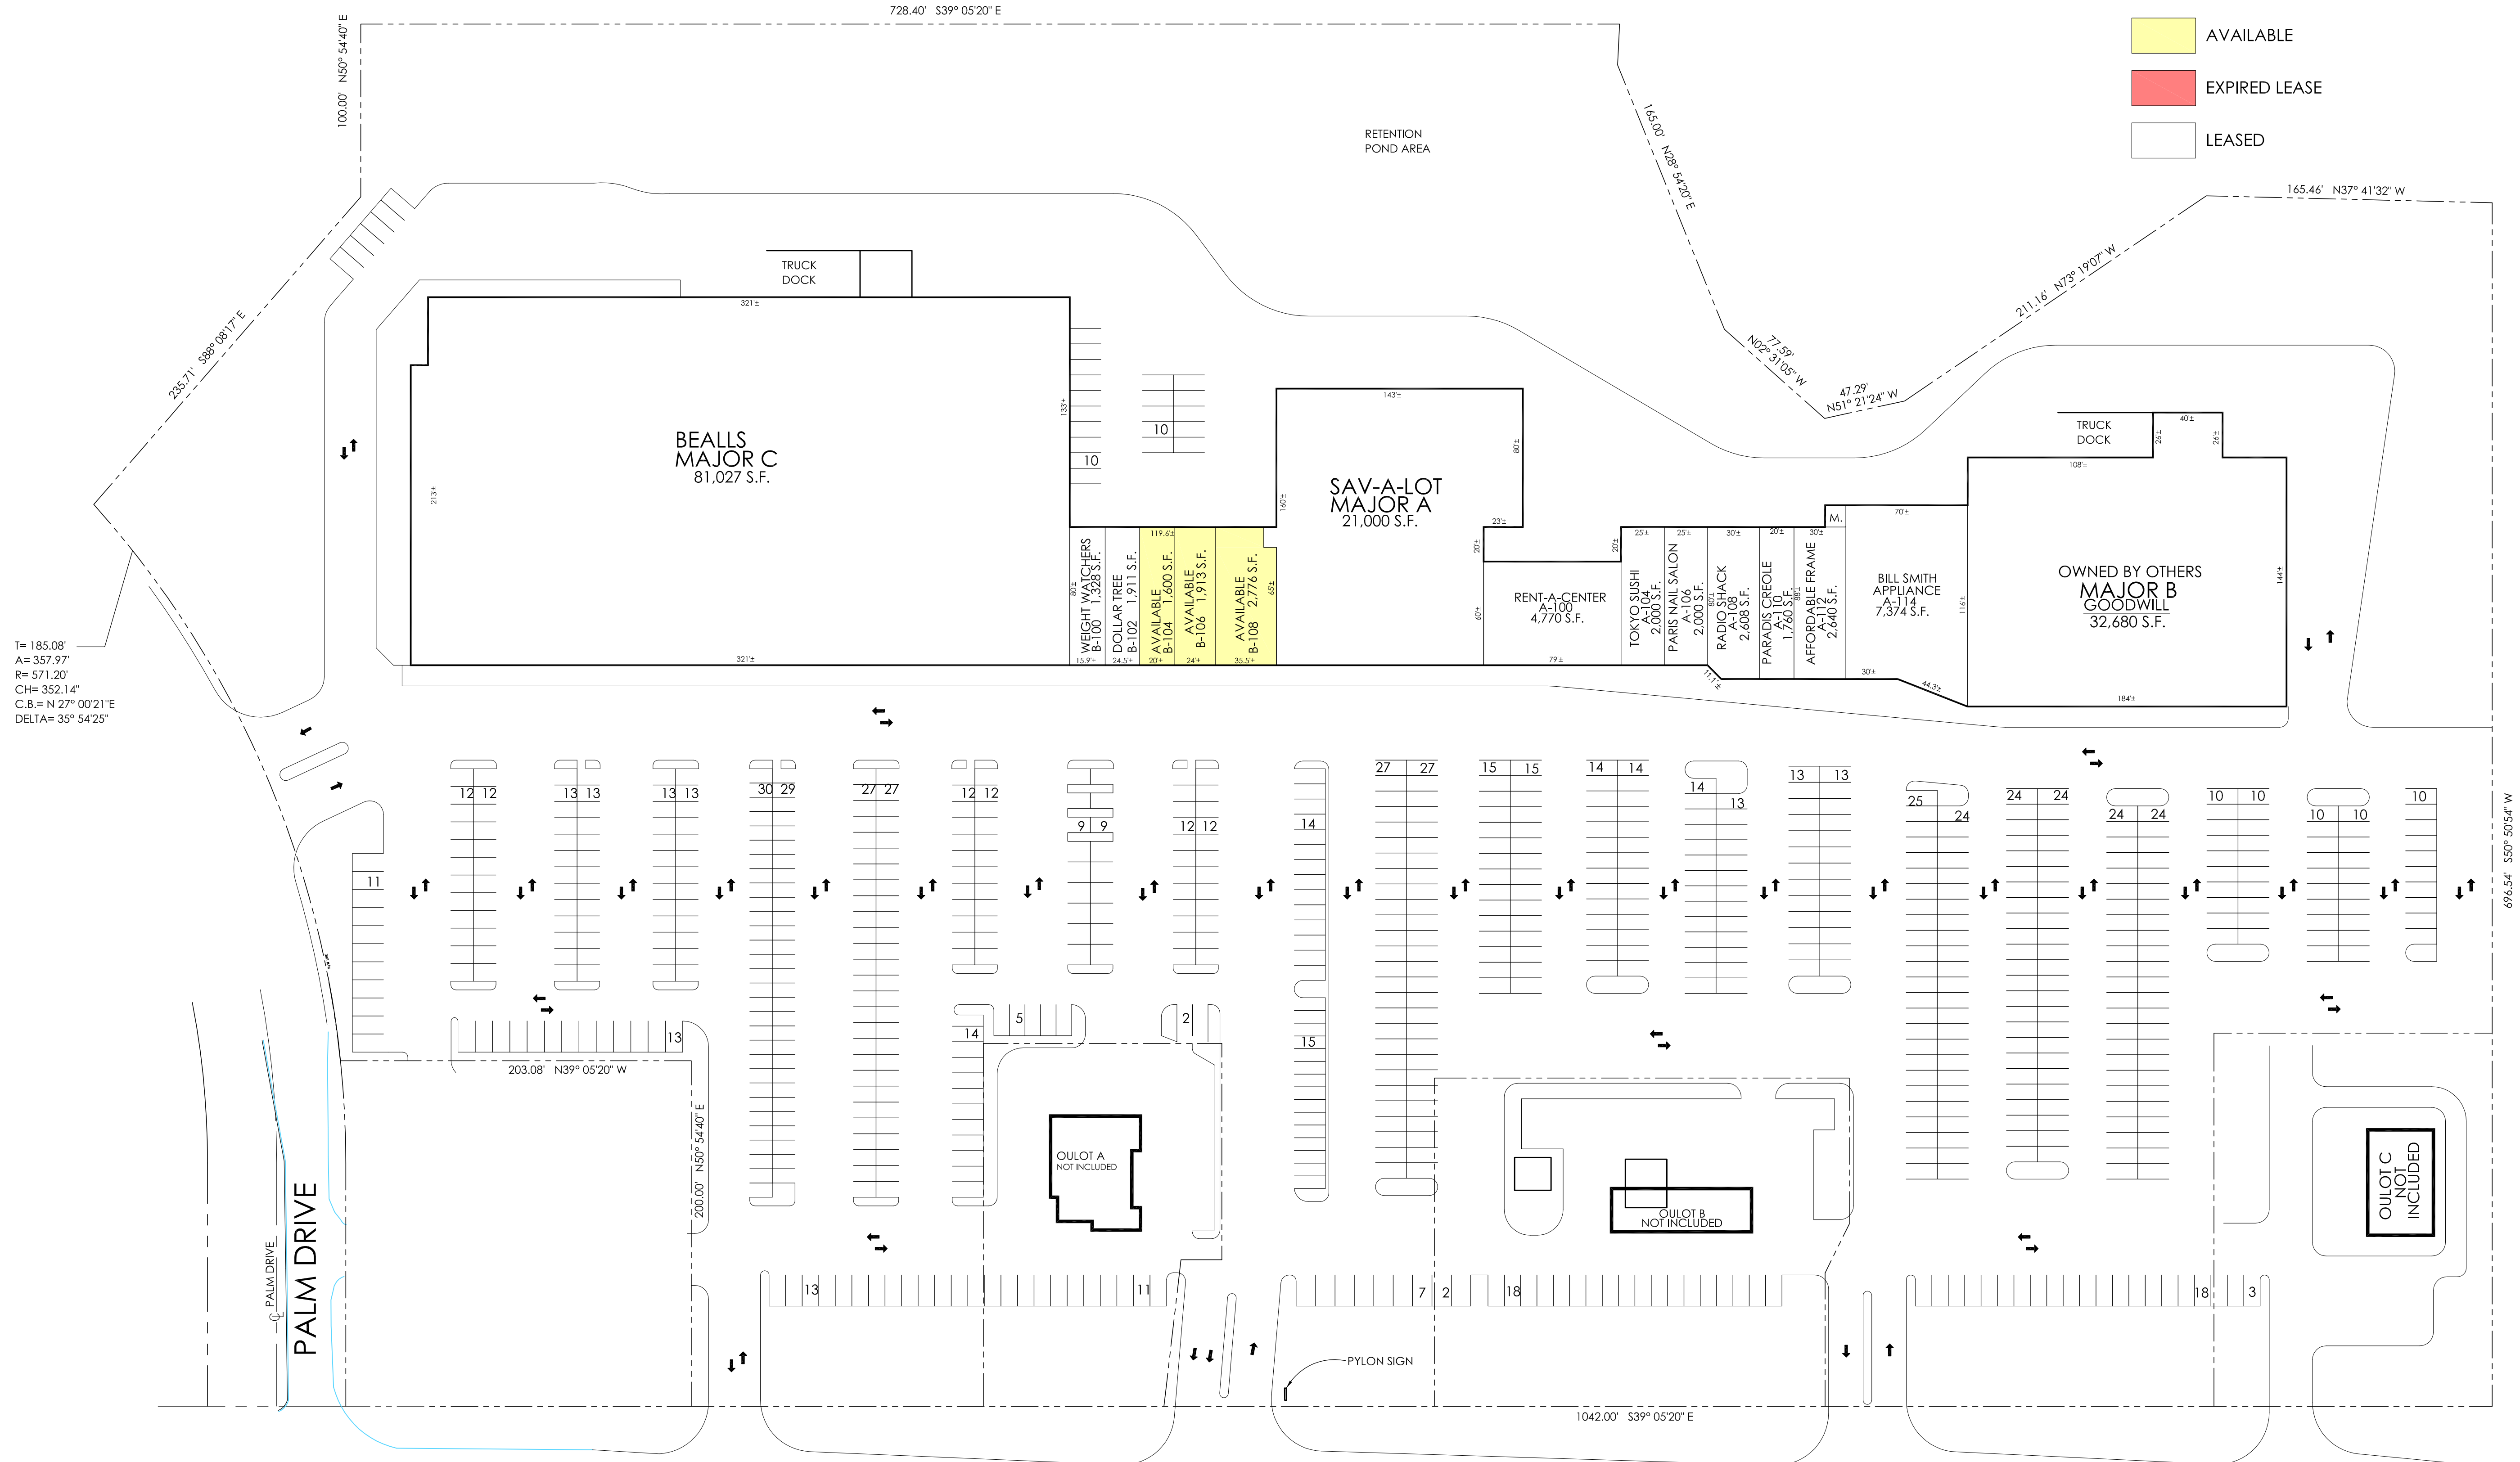


T= 185.08'
 A= 357.97'
 R= 571.20'
 CH= 352.14"
 C.B.= N 27° 00'21"E
 DELTA= 35° 54'25"

Dates:
 FEBRUARY 6, 2009
 MARCH 17, 2009
 APRIL 21, 2009
 MAY 19, 2009
 SEPT. 17, 2009
 NOV. 17, 2009
 FEB. 17, 2010
 MAY 17, 2010
 AUGUST 16, 2010

Project **NAPLES TOWNE CENTRE** FLORIDA
 Subject **LEASE/SITE PLAN**
 CITY OF NAPLES, FLORIDA

DISCLAIMER
 THIS DRAWING IS ILLUSTRATIVE AND FOR INFORMATION ONLY. IT IS NOT TO BE USED FOR CONSTRUCTION OR ANY OTHER PURPOSE. THE USER OF THIS DRAWING SHALL BE RESPONSIBLE FOR OBTAINING ALL NECESSARY PERMITS AND FOR VERIFYING THE ACCURACY OF ALL INFORMATION PROVIDED HEREON. THE USER SHALL BE RESPONSIBLE FOR OBTAINING ALL NECESSARY WARRANTIES AND INSURANCE. THE USER SHALL BE RESPONSIBLE FOR OBTAINING ALL NECESSARY PERMITS AND FOR VERIFYING THE ACCURACY OF ALL INFORMATION PROVIDED HEREON. THE USER SHALL BE RESPONSIBLE FOR OBTAINING ALL NECESSARY WARRANTIES AND INSURANCE.

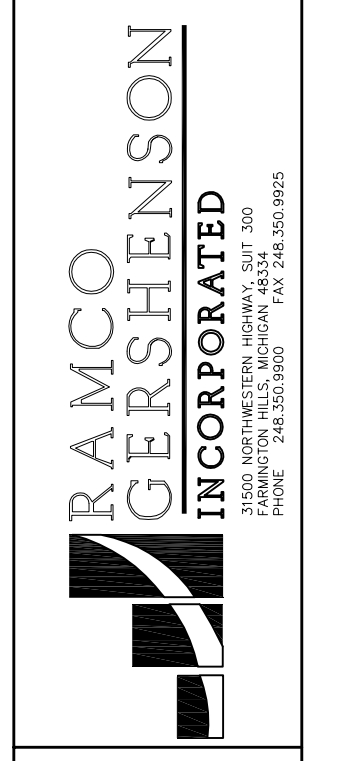

Job Number 2744
 Sheet Number 9
 Do not scale drawings Use figured dimensions
AVAILABILITY-9

LEASE/SITE PLAN
 SCALE: 1" = 50'

TAMIAMI TRAIL NORTH BOUND LANE (U.S. TRAIL 41)