



Dates:
 FEBRUARY 6, 2009
 JULY 16, 2009
 OCTOBER 13, 2009
 DEC 15, 2009
 MARCH 10, 2010
 JUNE 16, 2010

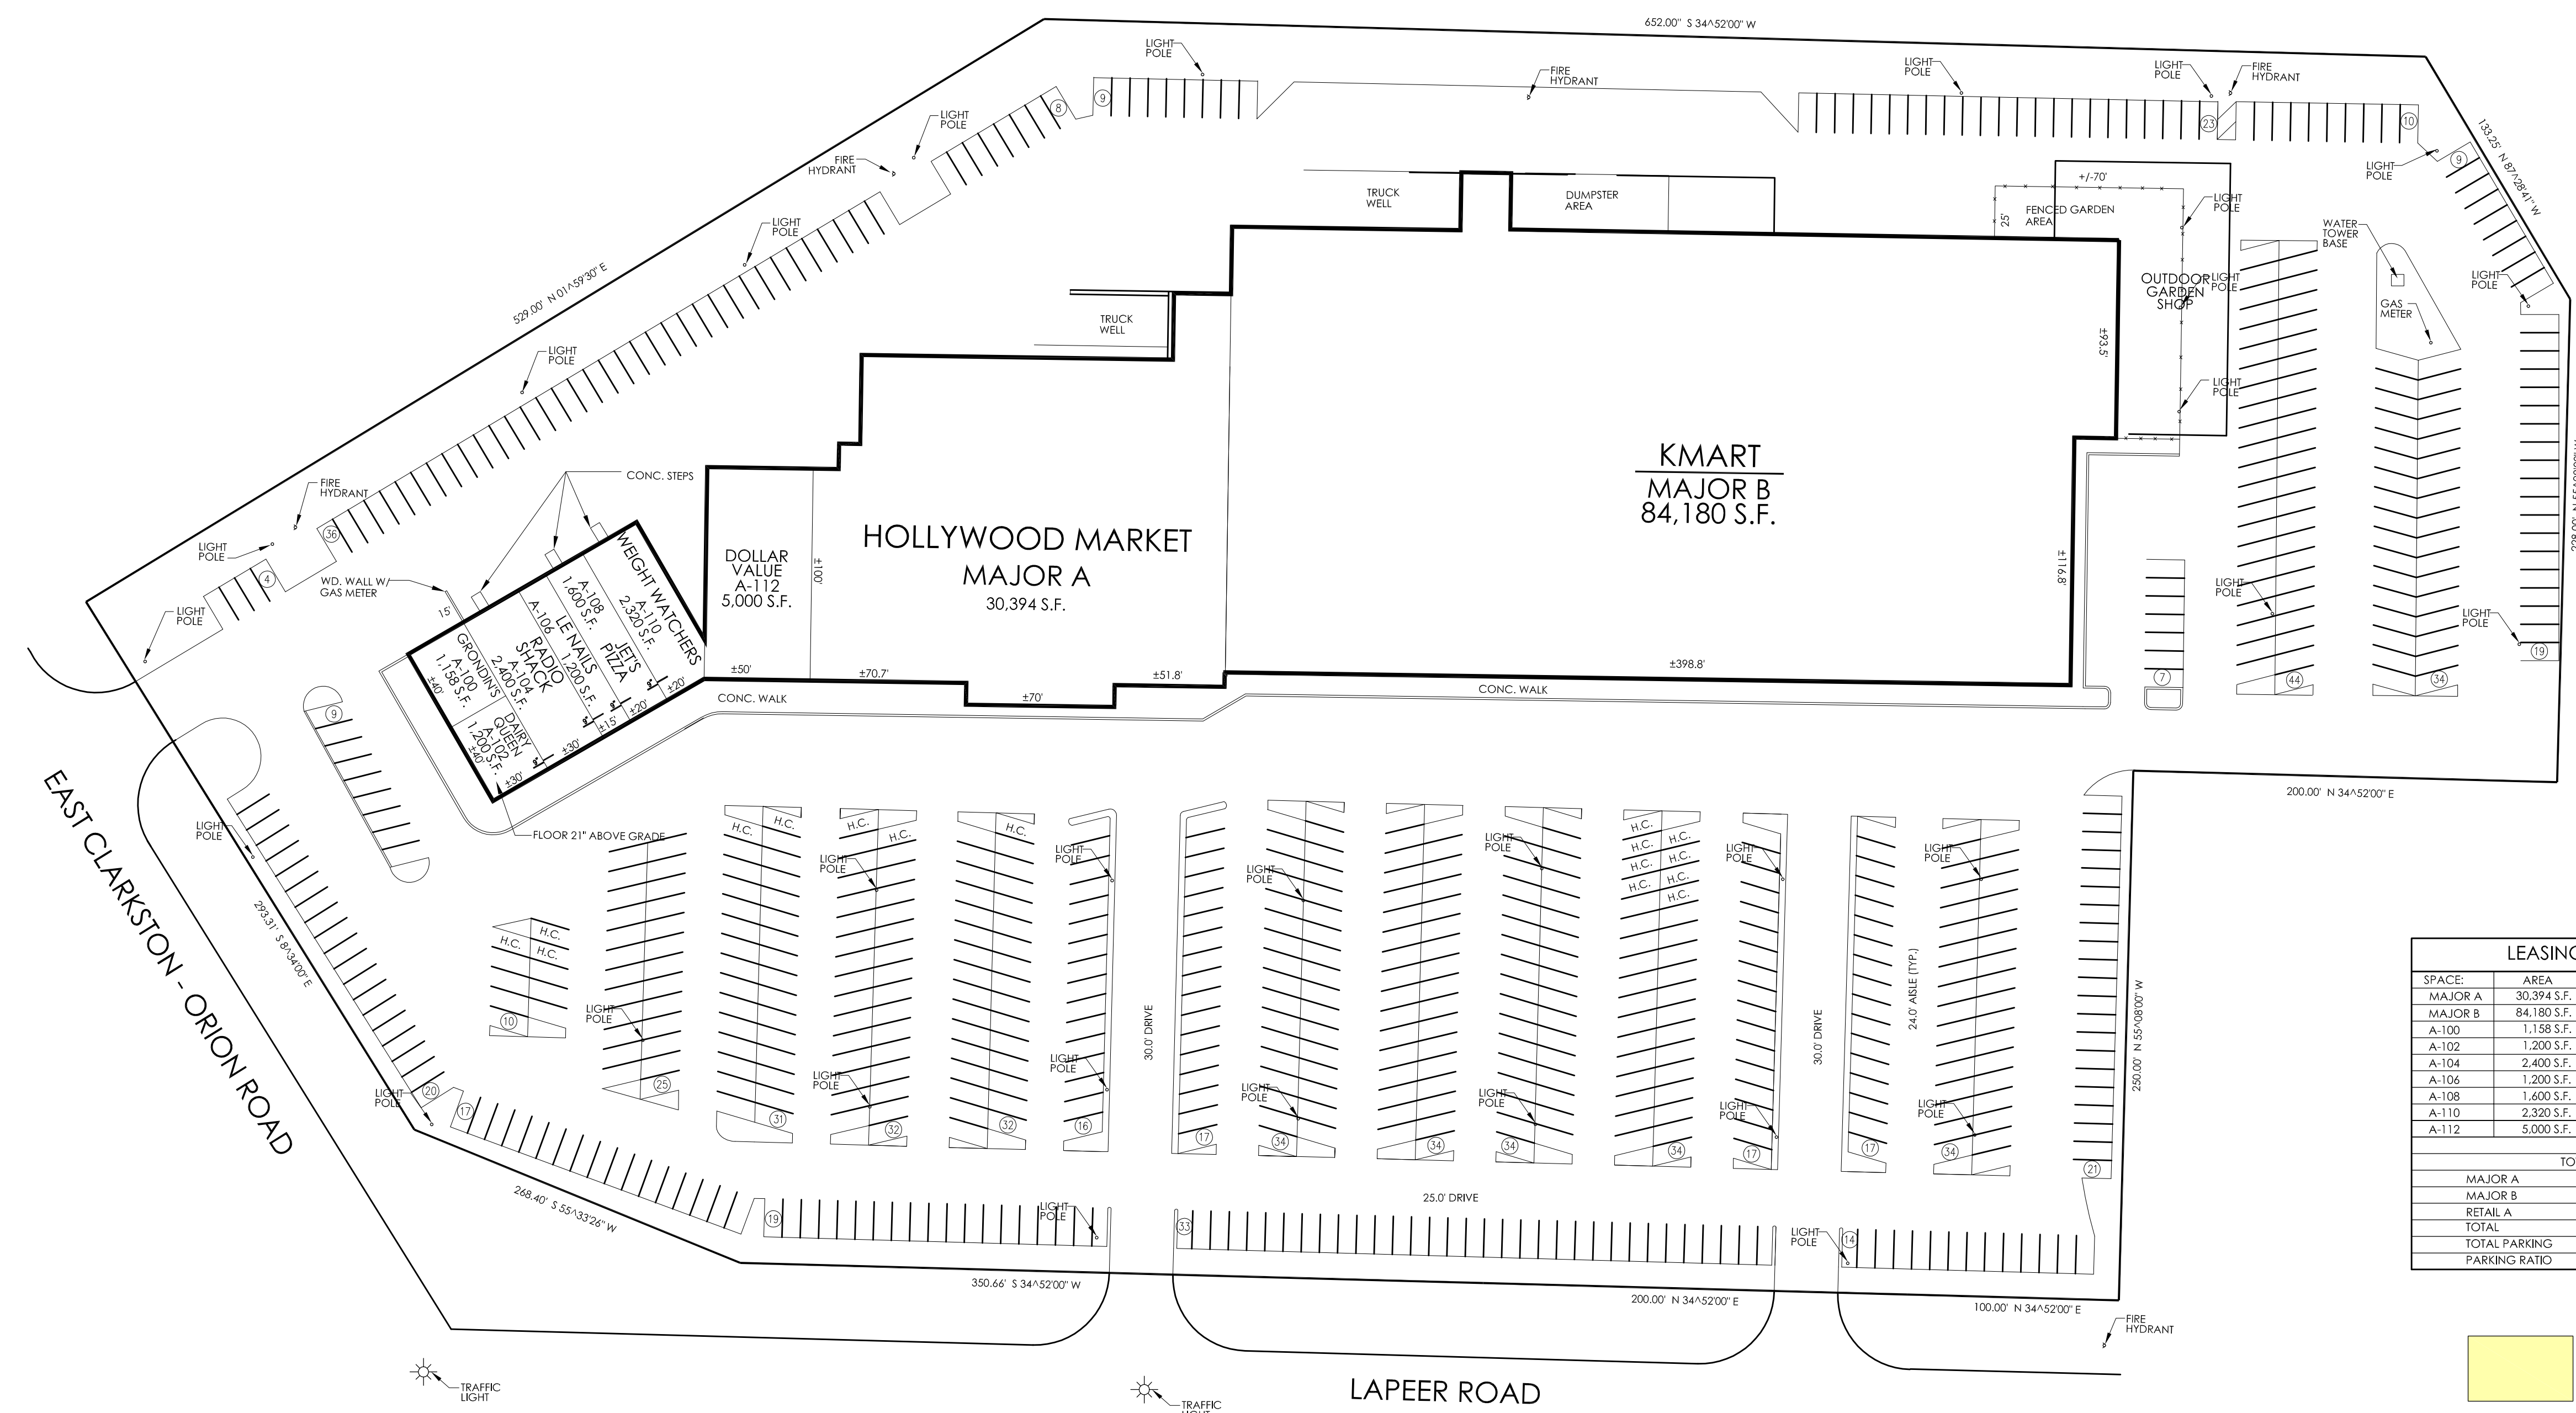

LEASING DATA		
SPACE	AREA	TENANT
MAJOR A	30,394 S.F.	HOLLYWOOD MARKET
MAJOR B	84,180 S.F.	KMART
A-100	1,158 S.F.	GRONDI'S HAIR SALON
A-102	1,200 S.F.	DAIRY QUEEN
A-104	2,400 S.F.	RADIOSHACK
A-106	1,200 S.F.	LE NAELS
A-108	1,600 S.F.	JEFF'S PIZZA
A-110	2,320 S.F.	WEIGHT WATCHERS
A-112	5,000 S.F.	DOLLAR VALUE
TOTALS		
MAJOR A	30,394 S.F.	
MAJOR B	84,180 S.F.	
RETAIL A	14,878 S.F.	
TOTAL	129,452 S.F.	
TOTAL PARKING	703 SPACES	
PARKING RATIO	5.437 T.000 S.F.	

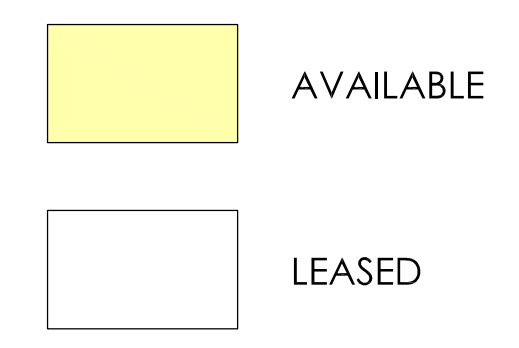

LEASE/SITE PLAN
 1" = 50'-0"
 NORTH

Subject
LEASE/SITE PLAN

Project
LAKE ORION PLAZA
 LAKE ORION, MI

DISCLAIMER
 THIS DRAWING IS ILLUSTRATIVE AND FOR INFORMATION PURPOSES ONLY AND SHOULD NOT BE CONSIDERED AS A CONTRACT. THE LAYOUT MAY NOT BE FINAL, NOR IS IT SUBJECT TO SITE VERIFICATION BY THE USER. RAMCO GERSHENSON INC. IS NOT RESPONSIBLE FOR ERRORS OF OMISSIONS AND NO REPRESENTATION OR WARRANTIES ARE EXPRESSED OR IMPLIED BY THIS DRAWING.

RAMCO GERSHENSON INCORPORATED
 3500 NORTHWESTERN HIGHWAY, SUITE 200
 FARMINGTON HILLS, MICHIGAN 48334
 PHONE 248.550.9900 FAX 248.500.9925

Job Number
2740-98
 Sheet Number
AVAILABILITY-6

Do not scale drawings Use figured dimensions