
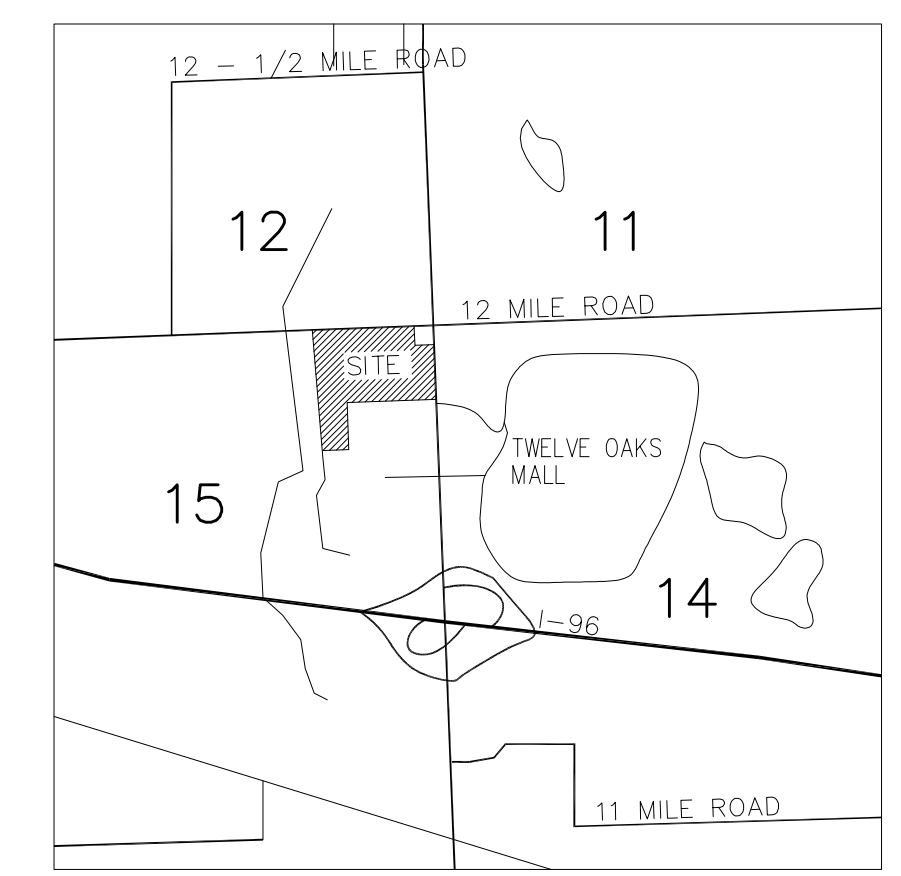



TWELVE MILE ROAD (33' R.O.W.)

DONELSON ROAD (62' R.O.W.)

NOVI ROAD (43' R.O.W.)

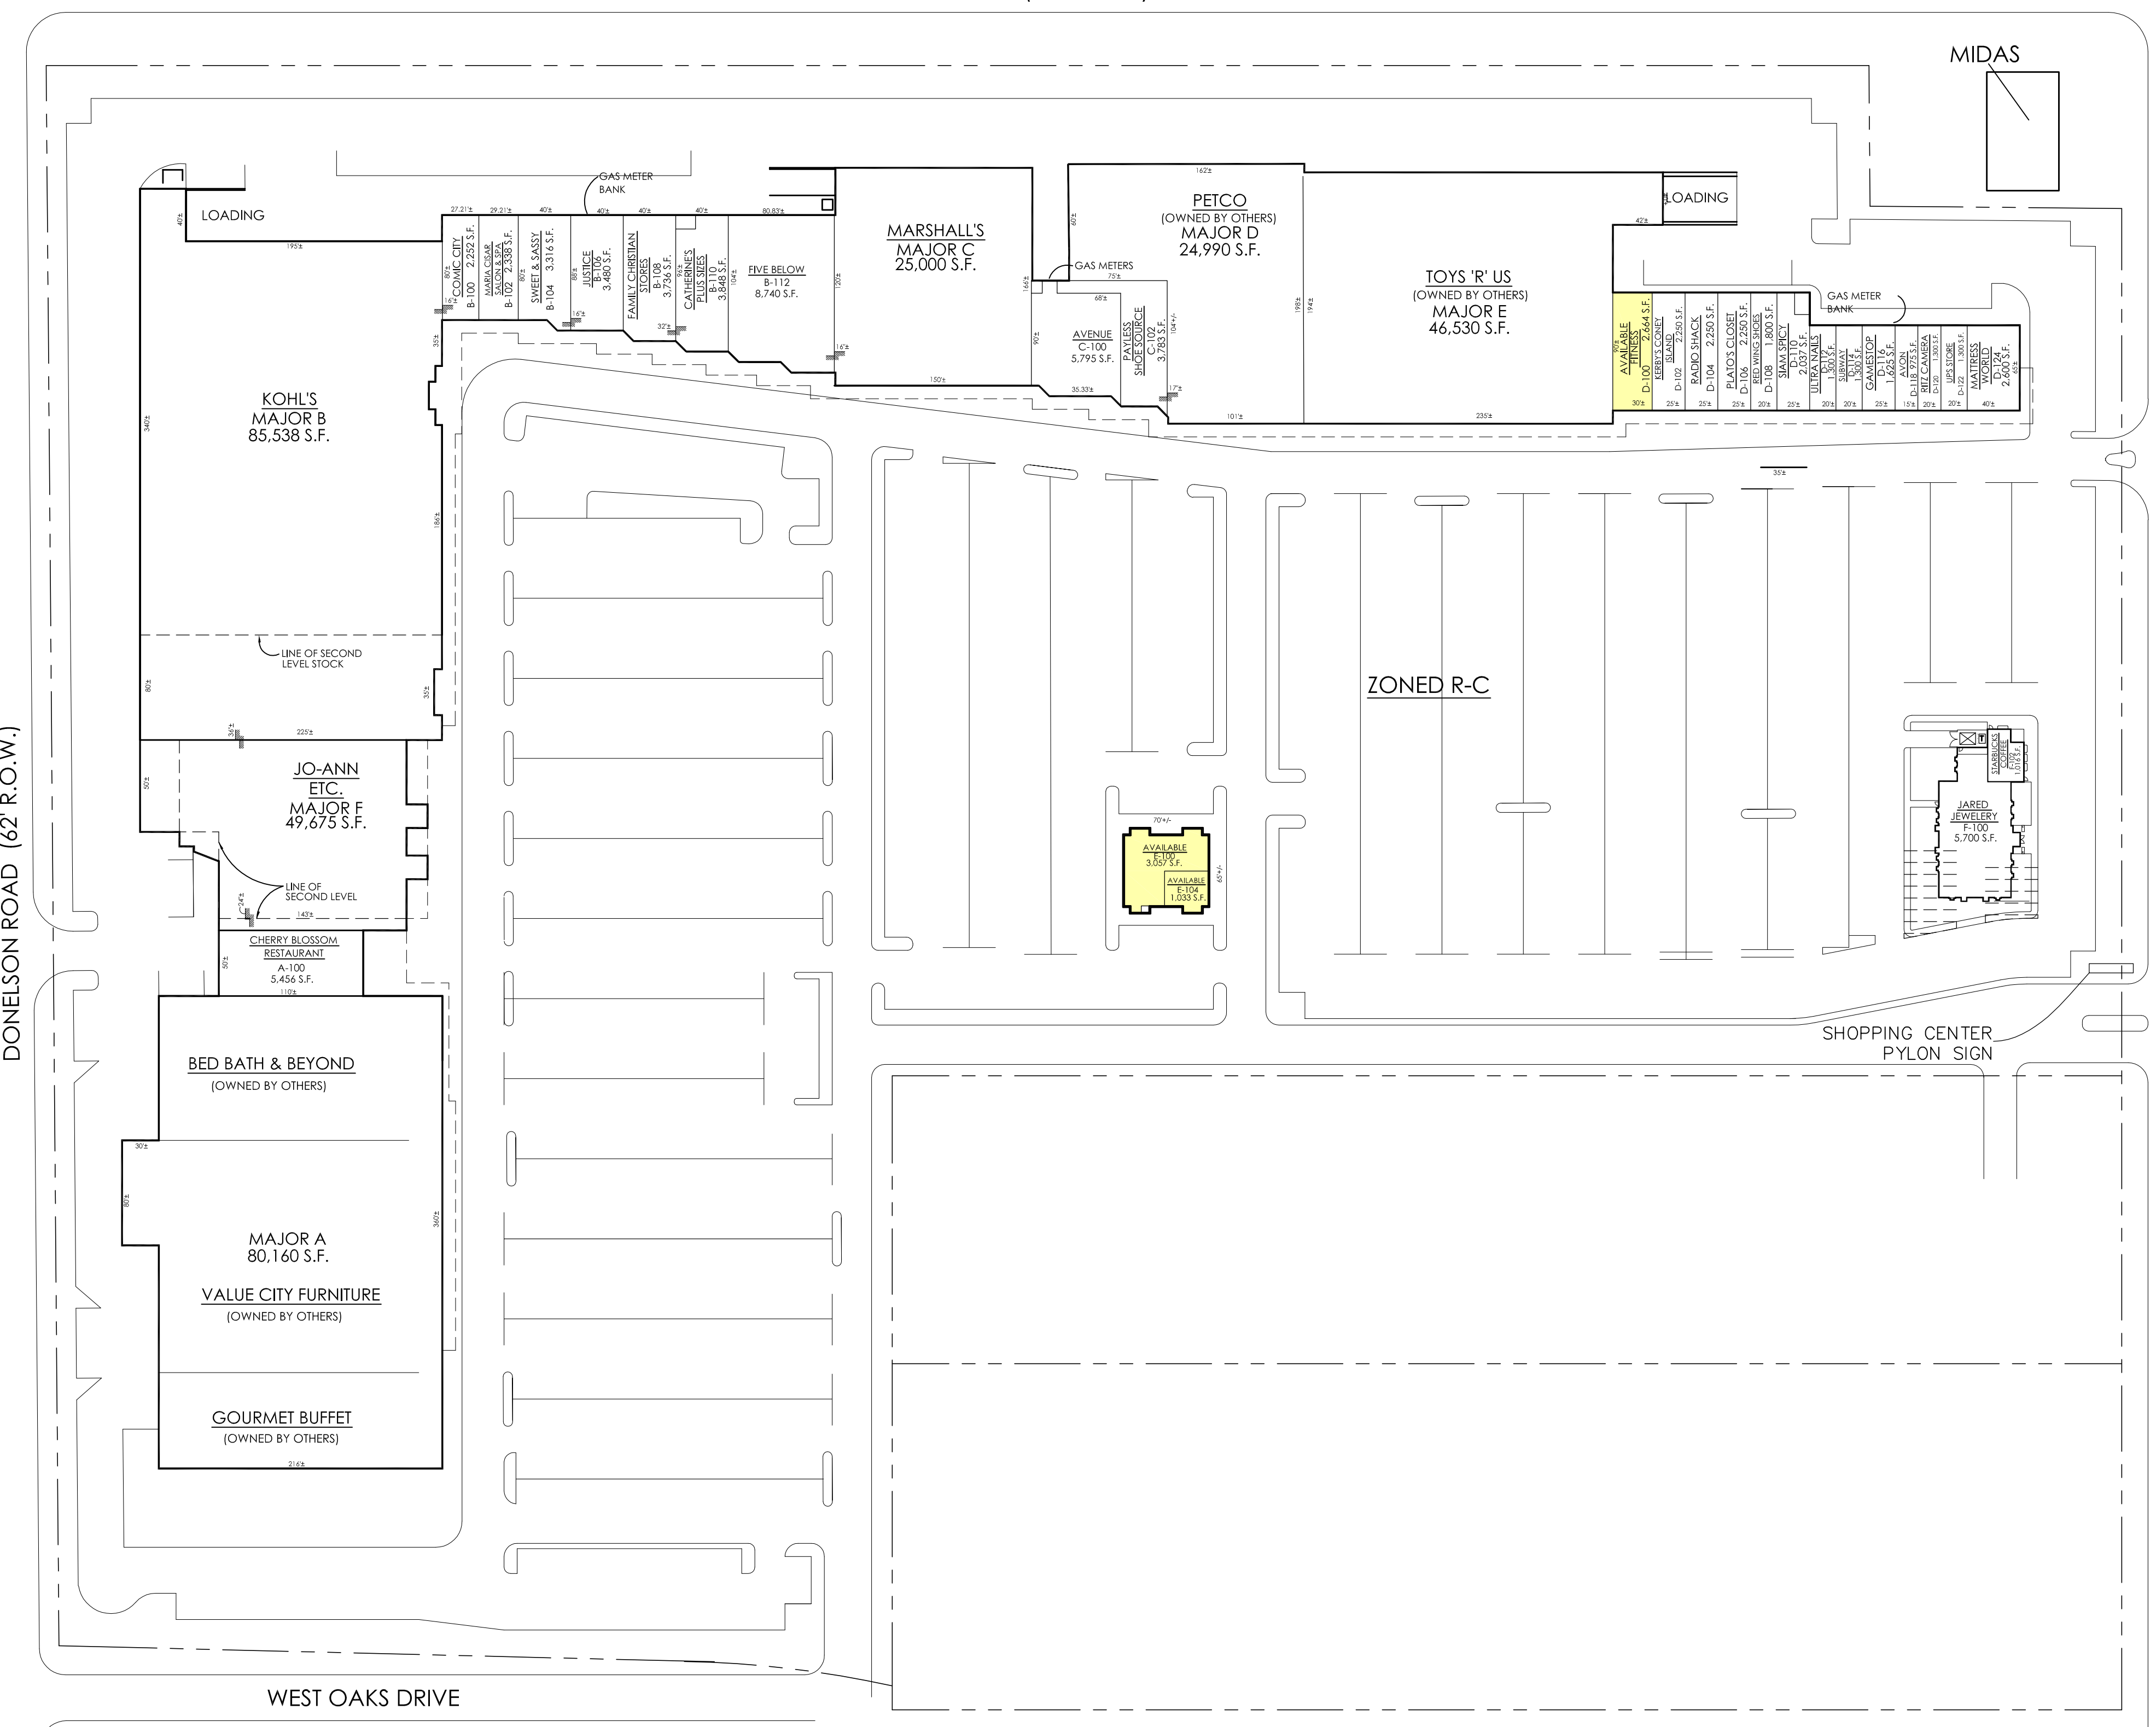

VICINITY MAP  
SCALE: 1" = 2000'-0"

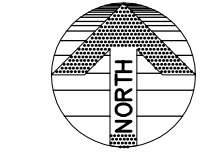

LEASING DATA		
SPACE:	AREA	TENANT:
MAJOR A	80,160 S.F.	SCHOTTENSTEIN
MAJOR B	85,538 S.F.	KOHL'S
MAJOR C	25,000 S.F.	MARSHALL'S
MAJOR D	24,990 S.F.	PETCO
MAJOR E	46,530 S.F.	TOYS R' US
MAJOR F	49,675 S.F.	JOANN, ETC
A-100	5,456 S.F.	CHERRY BLOSSOM
B-100	2,252 S.F.	COMIC CITY
B-102	2,338 S.F.	MARIA CISAR SALON & SPA
B-104	3,316 S.F.	SWEET & SASSY
B-106	3,480 S.F.	JUSTICE
B-108	3,736 S.F.	FAMILY CHRISTIAN STORE
B-110	3,848 S.F.	CATHERINE'S PLUS SIZES
B-112	8,740 S.F.	FIVE BELOW
C-100	5,795 S.F.	AVENUE
C-102	3,783 S.F.	PAYLESS SHOESOURCE
D-100	2,664 S.F.	AVAILABLE
D-102	2,250 S.F.	KERBY'S KONEY ISLAND
D-104	2,250 S.F.	RADIO SHACK
D-106	2,250 S.F.	PLATO'S CLOSET
D-108	1,800 S.F.	RED WING SHOES
D-110	2,037 S.F.	NOVI SIAM SPICY
D-112	1,300 S.F.	ULTRA NAILS
D-114	1,300 S.F.	SUBWAY
D-116	1,625 S.F.	GAMESTOP
D-118	975 S.F.	AVON
D-120	1,300 S.F.	RITZ CAMERA
D-122	1,300 S.F.	UPS STORE
D-124	2,600 S.F.	MATTRESS WORLD
E-100	3,057 S.F.	AVAILABLE
E-104	1,033 S.F.	AVAILABLE
F-100	5,700 S.F.	JARED JEWELERS
F-102	1,016 S.F.	STARBUCKS
<b>TOTALS</b>		
MAJOR A	80,160 S.F.	
MAJOR B	85,538 S.F.	
MAJOR C	25,000 S.F.	
MAJOR D	24,990 S.F.	
MAJOR E	46,530 S.F.	
MAJOR F	49,675 S.F.	
RETAIL A	5,456 S.F.	
RETAIL B	27,710 S.F.	
RETAIL C	12,242 S.F.	
RETAIL D	20,987 S.F.	
RETAIL E	4,090 S.F.	
RETAIL F	6,716 S.F.	
TOTAL	389,094 S.F.	
TOTAL PARKING	2,081 SPACES	
PARKING RATIO	5.34 / 1,000 S.F.	

AVAILABLE  
 LEASED

LEASE/SITE PLAN  
SCALE: 1" = 80'-0"

