
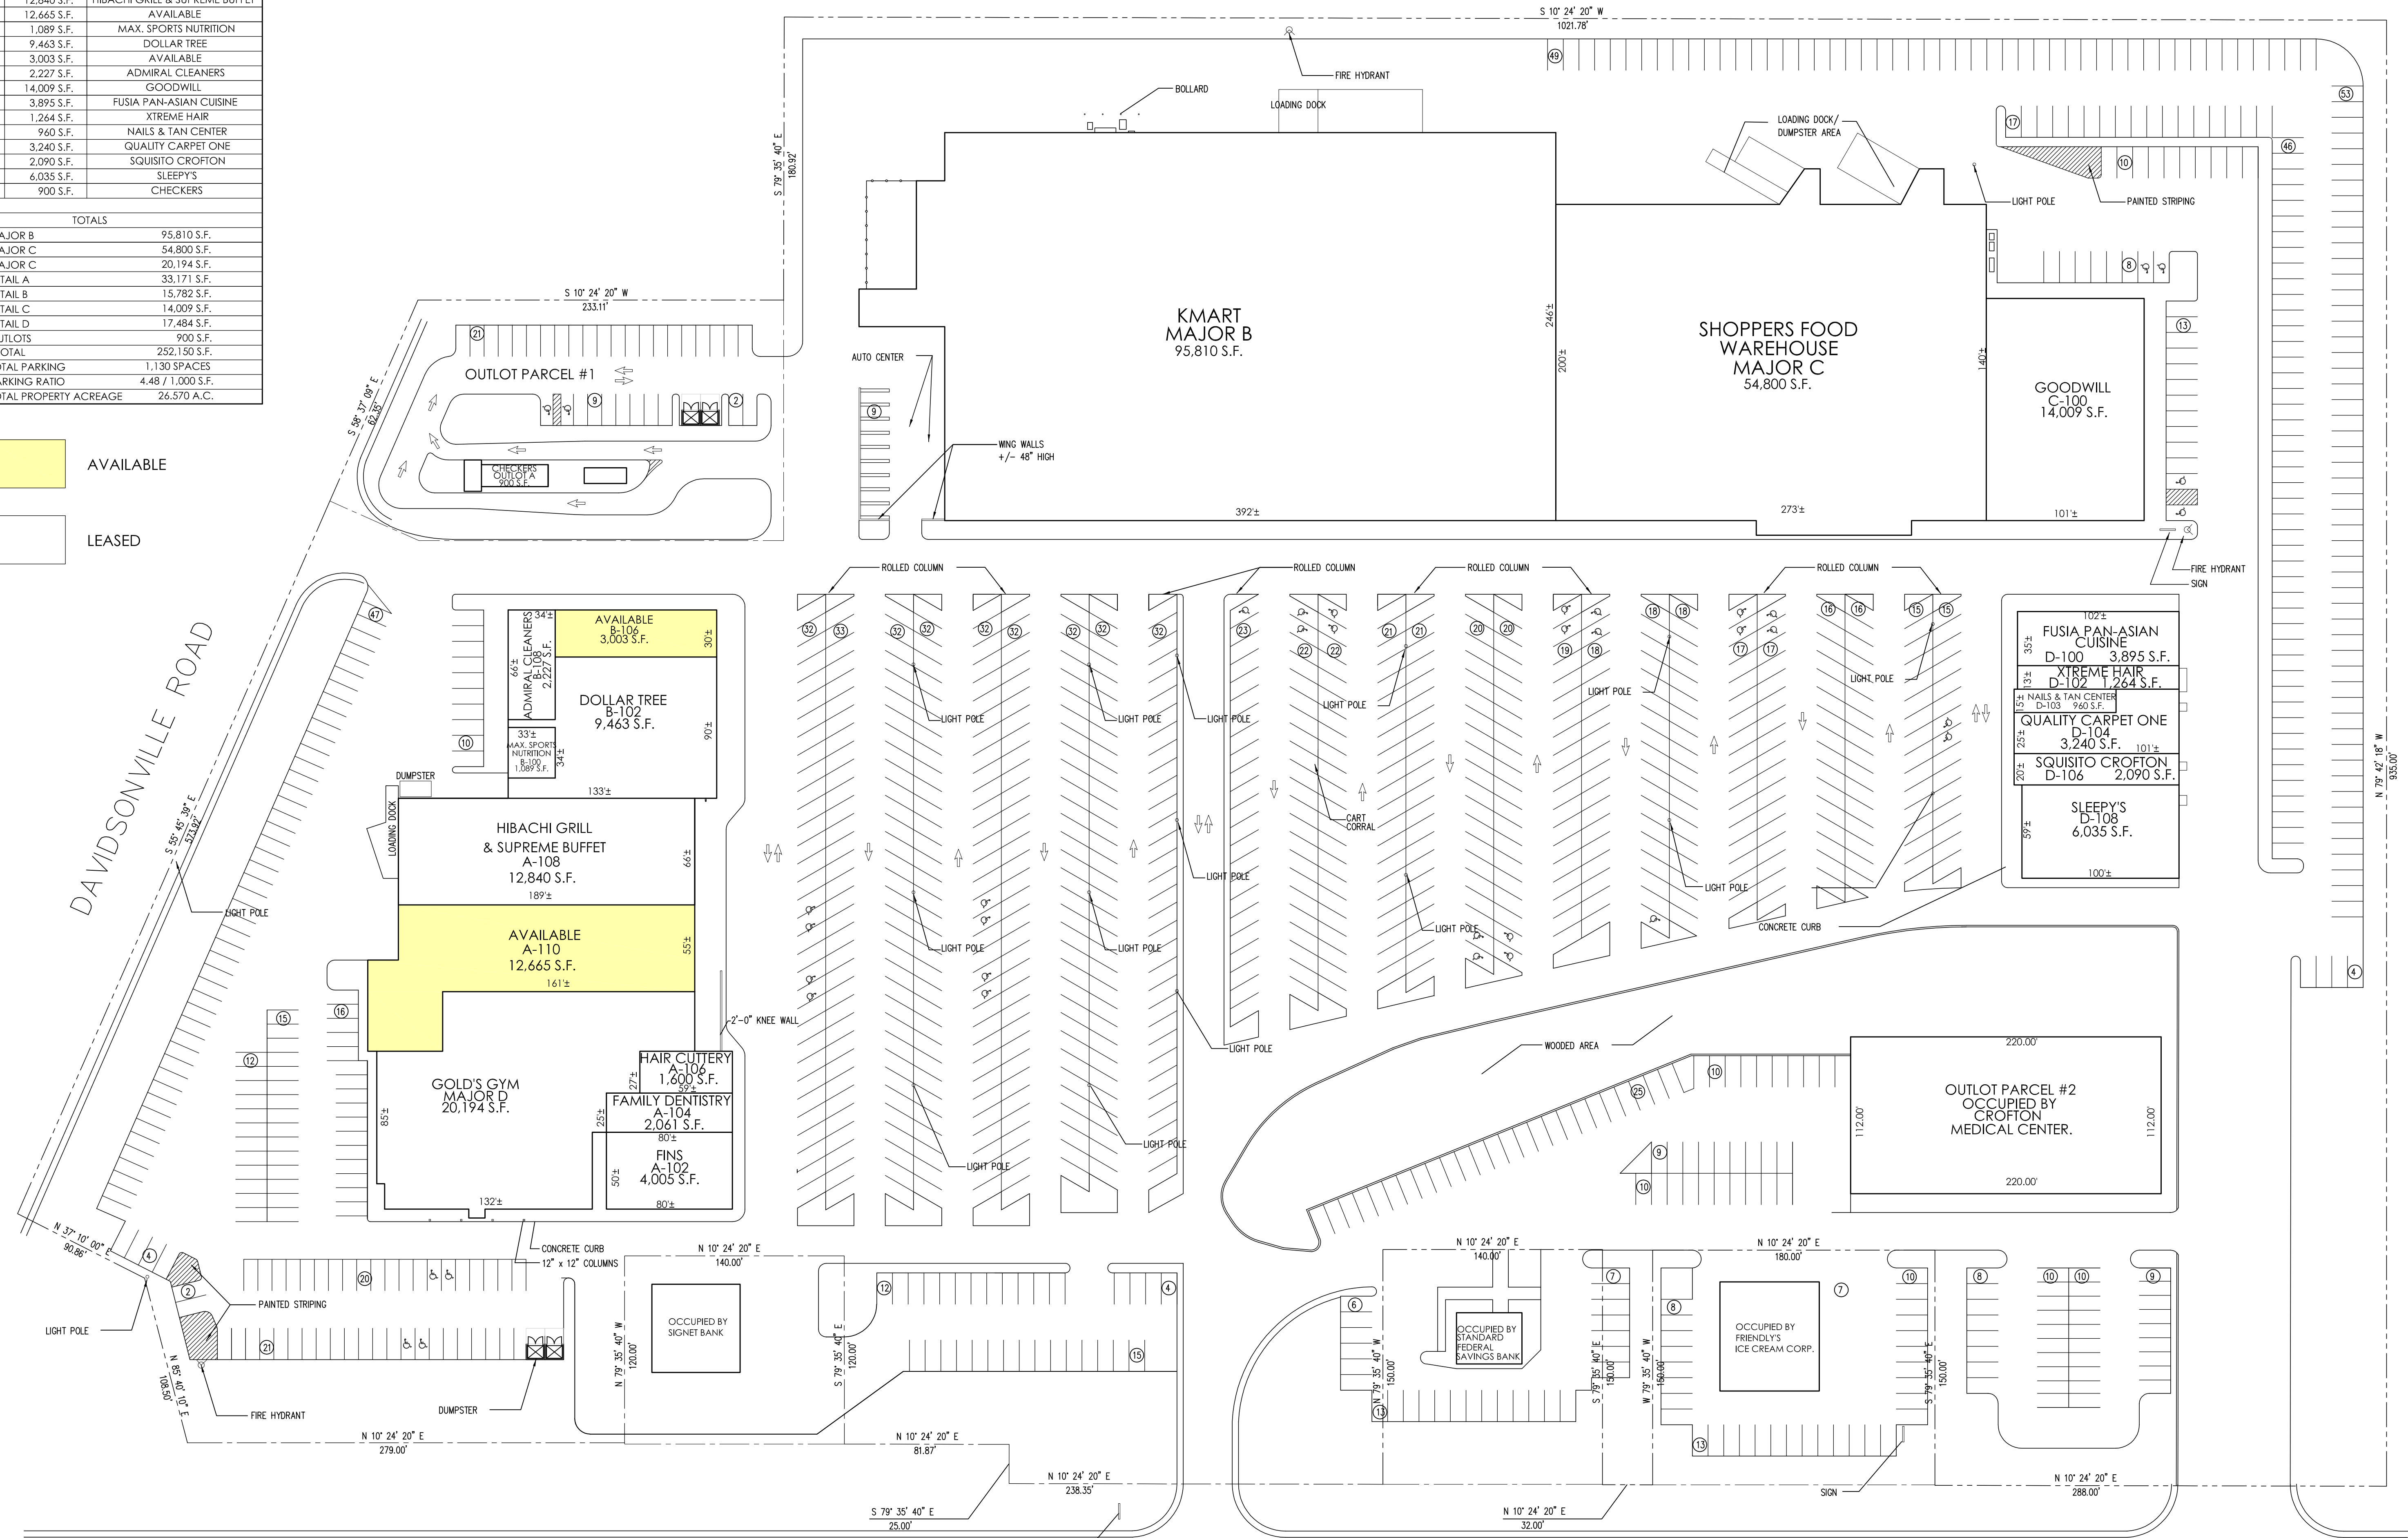


LEASING DATA		
SPACE:	AREA	TENANT:
MAJOR B	95,810 S.F.	KMART
MAJOR C	54,800 S.F.	SHOPPERS FOOD WAREHOUSE
MAJOR D	20,194 S.F.	GOLD'S GYM
A-102	4,005 S.F.	FINS
A-104	2,061 S.F.	FAMILY DENTISTRY
A-106	1,600 S.F.	HAIR CUTTERY
A-108	12,840 S.F.	HIBACHI GRILL & SUPREME BUFFET
A-110	12,665 S.F.	AVAILABLE
B-100	1,089 S.F.	MAX. SPORTS NUTRITION
B-102	9,463 S.F.	DOLLAR TREE
B-106	3,003 S.F.	AVAILABLE
B-108	2,227 S.F.	ADMIRAL CLEANERS
C-100	14,009 S.F.	GOODWILL
D-100	3,895 S.F.	FUSIA PAN-ASIAN CUISINE
D-102	1,264 S.F.	XTRIME HAIR
D-103	960 S.F.	NAILS & TAN CENTER
D-104	3,240 S.F.	QUALITY CARPET ONE
D-106	2,090 S.F.	SQUISITO CROFTON
D-108	6,035 S.F.	SLEEPY'S
OL-A	900 S.F.	CHECKERS
<b>TOTALS</b>		
MAJOR B	95,810 S.F.	
MAJOR C	54,800 S.F.	
MAJOR D	20,194 S.F.	
RETAIL A	33,171 S.F.	
RETAIL B	15,782 S.F.	
RETAIL C	14,009 S.F.	
RETAIL D	17,484 S.F.	
OUTLOTS	900 S.F.	
TOTAL	252,150 S.F.	
TOTAL PARKING	1,130 SPACES	
PARKING RATIO	4.48 / 1,000 S.F.	
TOTAL PROPERTY ACREAGE	26,570 A.C.	

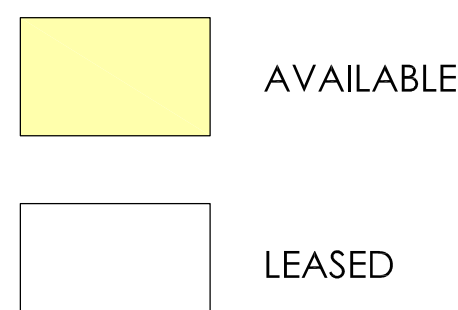


Dates:  
 FEB. 6, 2009  
 AUGUST 19, 2009  
 AUGUST 24, 2009  
 SEPT. 16, 2009  
 OCT. 12, 2009  
 FEB. 12, 2010  
 APRIL 6, 2010  
 FEB. 10, 2011  
 APRIL 21, 2011  
 OCTOBER 18, 2011

Subject  
**LEASE/SITE PLAN**

Project  
**CROFTON CENTRE**  
 CROFTON, MARYLAND

DISCLAIMER  
 THIS DRAWING IS ILLUSTRATIVE AND FOR INFORMATION PURPOSES ONLY. IT IS NOT TO BE USED FOR CONSTRUCTION, CONTRACTING, OR ANY OTHER PURPOSES WITHOUT THE WRITTEN CONSENT OF RAMCO GERSHENSON INC. THE USER SHALL BE RESPONSIBLE FOR OBTAINING ALL NECESSARY PERMITS AND FOR VERIFYING THE ACCURACY OF ALL INFORMATION PROVIDED HEREON. RAMCO GERSHENSON INC. IS NOT RESPONSIBLE FOR ANY ERRORS OR OMISSIONS IN THIS DRAWING. WARRANTIES ARE EXPRESSED OR IMPLIED BY THIS DRAWING.

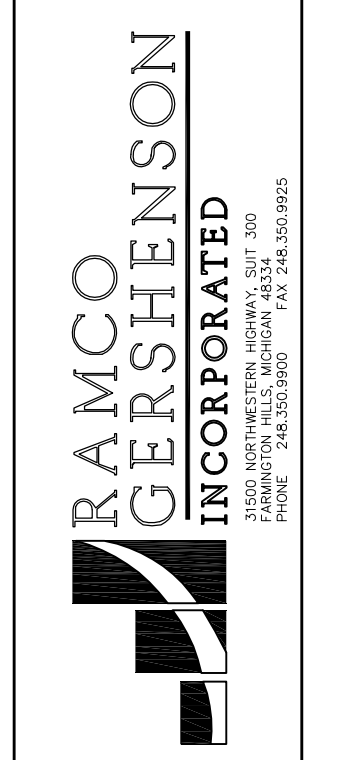

Job Number  
 2727  
 Sheet Number  
**AVAILABILITY-10**