


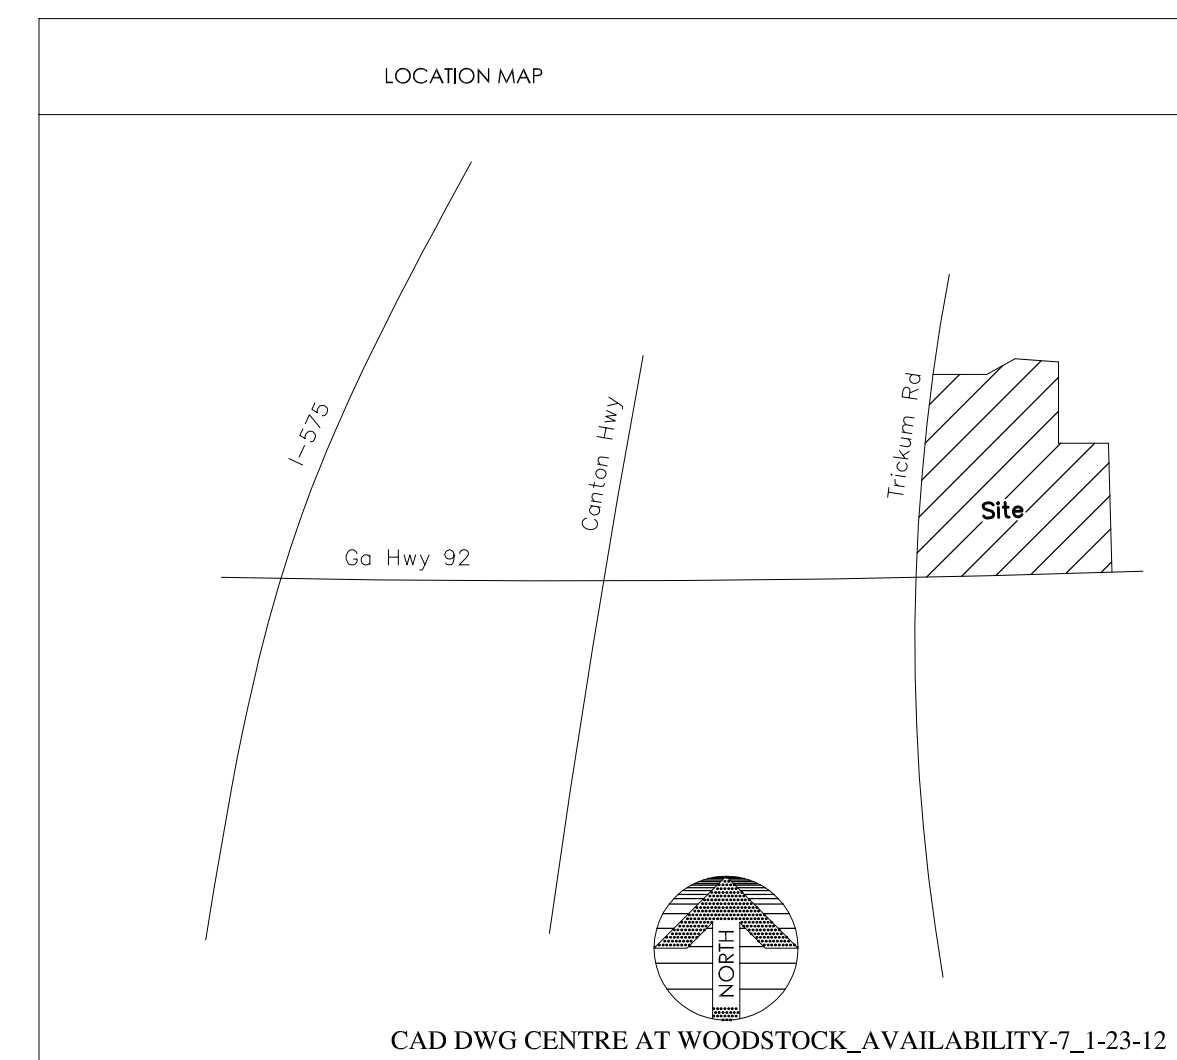


LEASING DATA		
SPACE:	AREA	TENANT:
MAJOR A	51,420 S.F.	PUBLIX
OUTLOT A	7,488 S.F.	AVAILABLE
A-100	1,200 S.F.	AVAILABLE
A-102	2,400 S.F.	SAMY'S NEW KITCHEN
A-104	3,300 S.F.	ALL ABOUT HEALTH
A-106	1,500 S.F.	THE UPS STORE
A-108	1,200 S.F.	AVAILABLE
A-110	1,200 S.F.	HAIR CUTTERY
A-112	1,200 S.F.	Z NAILS
A-114	1,200 S.F.	DOMINOS PIZZA
A-116	3,600 S.F.	SAIGON CAFE
A-118	2,940 S.F.	COAST DENTAL
A-122	6,000 S.F.	GUSTON'S NEIGHBORHOOD GRILL
A-124	2,100 S.F.	WORLD CLEANERS
TOTALS		
MAJOR A	51,420 S.F.	
OUTLOT A	7,488 S.F.	
RETAIL A	27,840 S.F.	
TOTAL	86,748 S.F.	
TOTAL PARKING	455 SPACES	
PARKING RATIO	5.25 / 1,000 S.F.	

AVAILABLE
 LEASED



LEASE / SITE PLAN
SCALE: 1" = 50'-0"

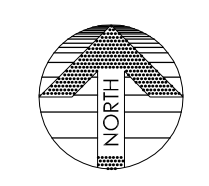

Dates:
JULY 17, 2009
DECEMBER 15, 2009
APRIL 6, 2010
SEPT 28, 2010
JANUARY 12, 2011
JUNE 9, 2011
JANUARY 23, 2012

Subject
LEASE/SITE PLAN

Project
CENTRE AT WOODSTOCK
WOODSTOCK, GEORGIA

DISCLAIMER
THIS DRAWING IS ILLUSTRATIVE AND FOR INFORMATION PURPOSES ONLY AND SHOULD NOT BE CONSIDERED A CONTRACT. DRAWING LAYOUT, SIZES, QUANTITIES, AND DIMENSIONS ARE SUBJECT TO CHANGE WITHOUT NOTICE. RAMCO GERSHENSON INC. IS NOT RESPONSIBLE FOR ERRORS OR OMISSIONS. WARRANTIES ARE EXPRESSED OR IMPLIED BY THIS DRAWING.

RAMCO GERSHENSON INCORPORATED
31500 NORTHWESTERN HIGHWAY, SUIT 300
DALLAS, TEXAS 75248
PHONE: 214.250.9900

Job Number
3754
Do not scale drawings
Use figured dimensions

Sheet Number
AVAILABILITY-7